


BRIDGE TYPICAL SECTION
SCALE: 1/2" = 1'-0"

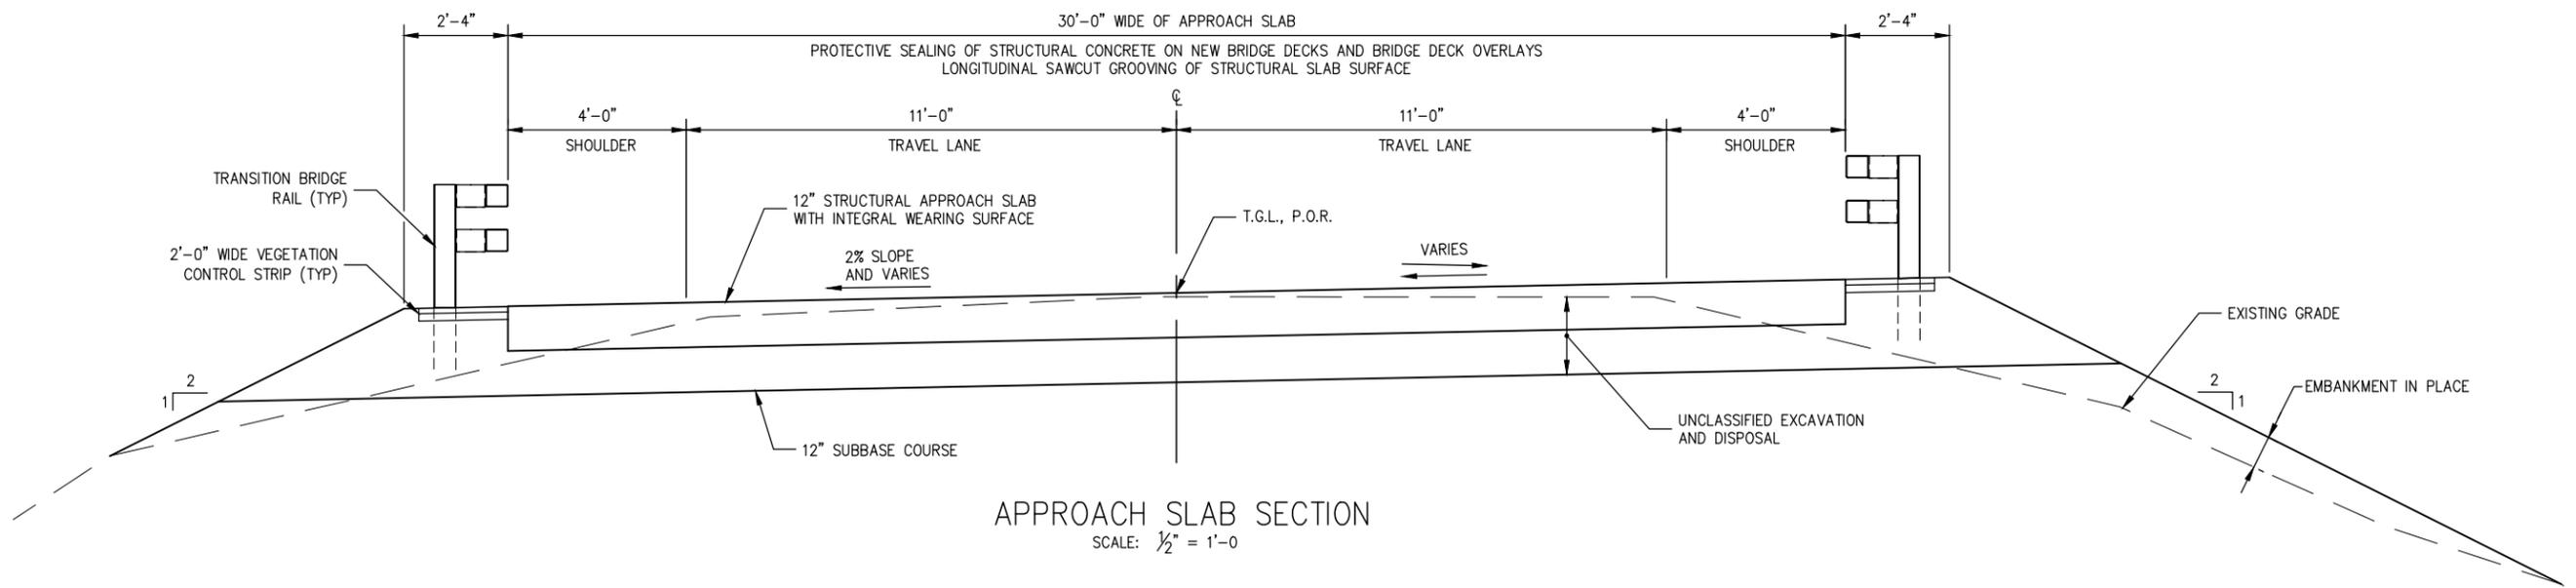

APPROACH SLAB SECTION
SCALE: 1/2" = 1'-0"


N:\2021\mny-2021059.00 ecdbw four rod road bridge replacement\CADD\Design Plans\Design Report\TS-1 TYPICAL SECTIONS SHEET 1 OF 2.dwg Thursday, 21 April 2022 2:48PM



DESIGNED BY: BJC
DRAWN BY: BSB
CHECKED BY: XXX
APPROVED BY: XXX


ERIE COUNTY DEPT. OF PUBLIC WORKS
DIVISION OF HIGHWAYS
95 FRANKLIN ST. BUFFALO, N.Y.
FOUR ROD ROAD BRIDGE
BR-356-1

SHEET NO. 1 OF 4
DATE: APRIL 2022
SCALE: 1/2"=1'-0"
TS-1

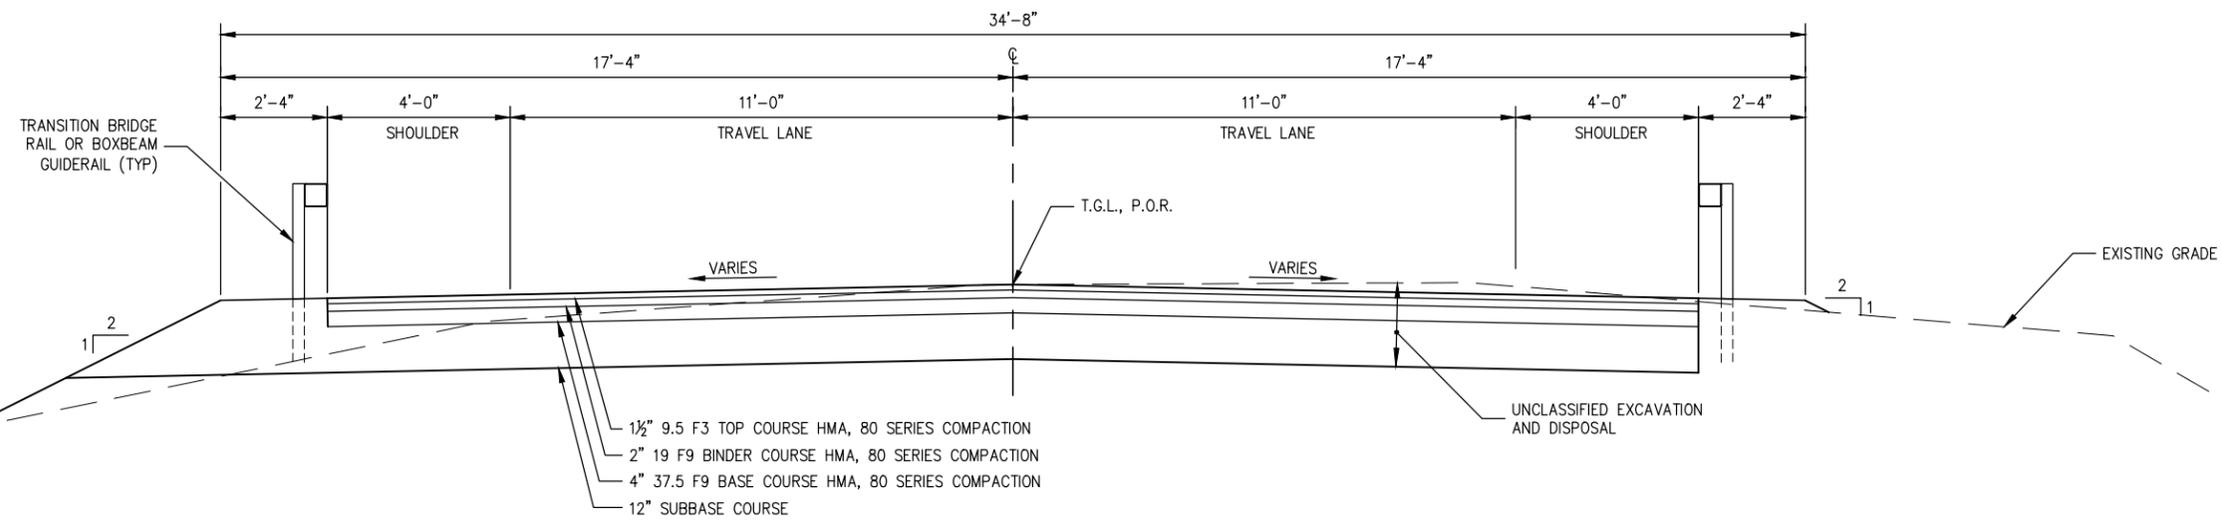

TYPICAL PAVEMENT SECTION

SCALE: 1/2" = 1'-0"

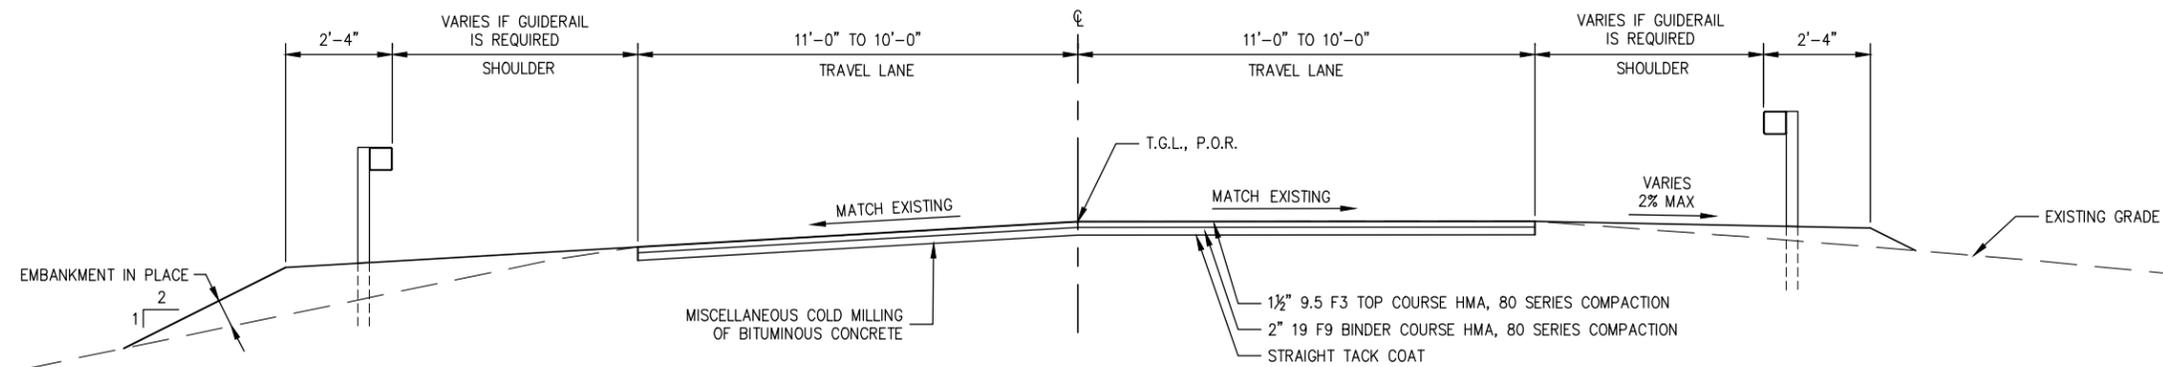

TYPICAL MILL AND OVERLAY SECTION

SCALE: 1/2" = 1'-0"



N:\2021\mny-2021059.00 ecdbw four rod road bridge replacement\CADD\Design Plans\Design Report\TS-2 TYPICAL SECTIONS SHEET 2 OF 2.dwg Thursday, 21 April 2022 2:48PM



DESIGNED BY:	BJC
DRAWN BY:	BSB
CHECKED BY:	XXX
APPROVED BY:	XXX

ERIE COUNTY DEPT. OF PUBLIC WORKS DIVISION OF HIGHWAYS	
95 FRANKLIN ST. BUFFALO, N.Y.	BR-356-1


SHEET NO.	2 OF 4
DATE	APRIL 2022
SCALE	1/2"=1'-0"
	TS-2

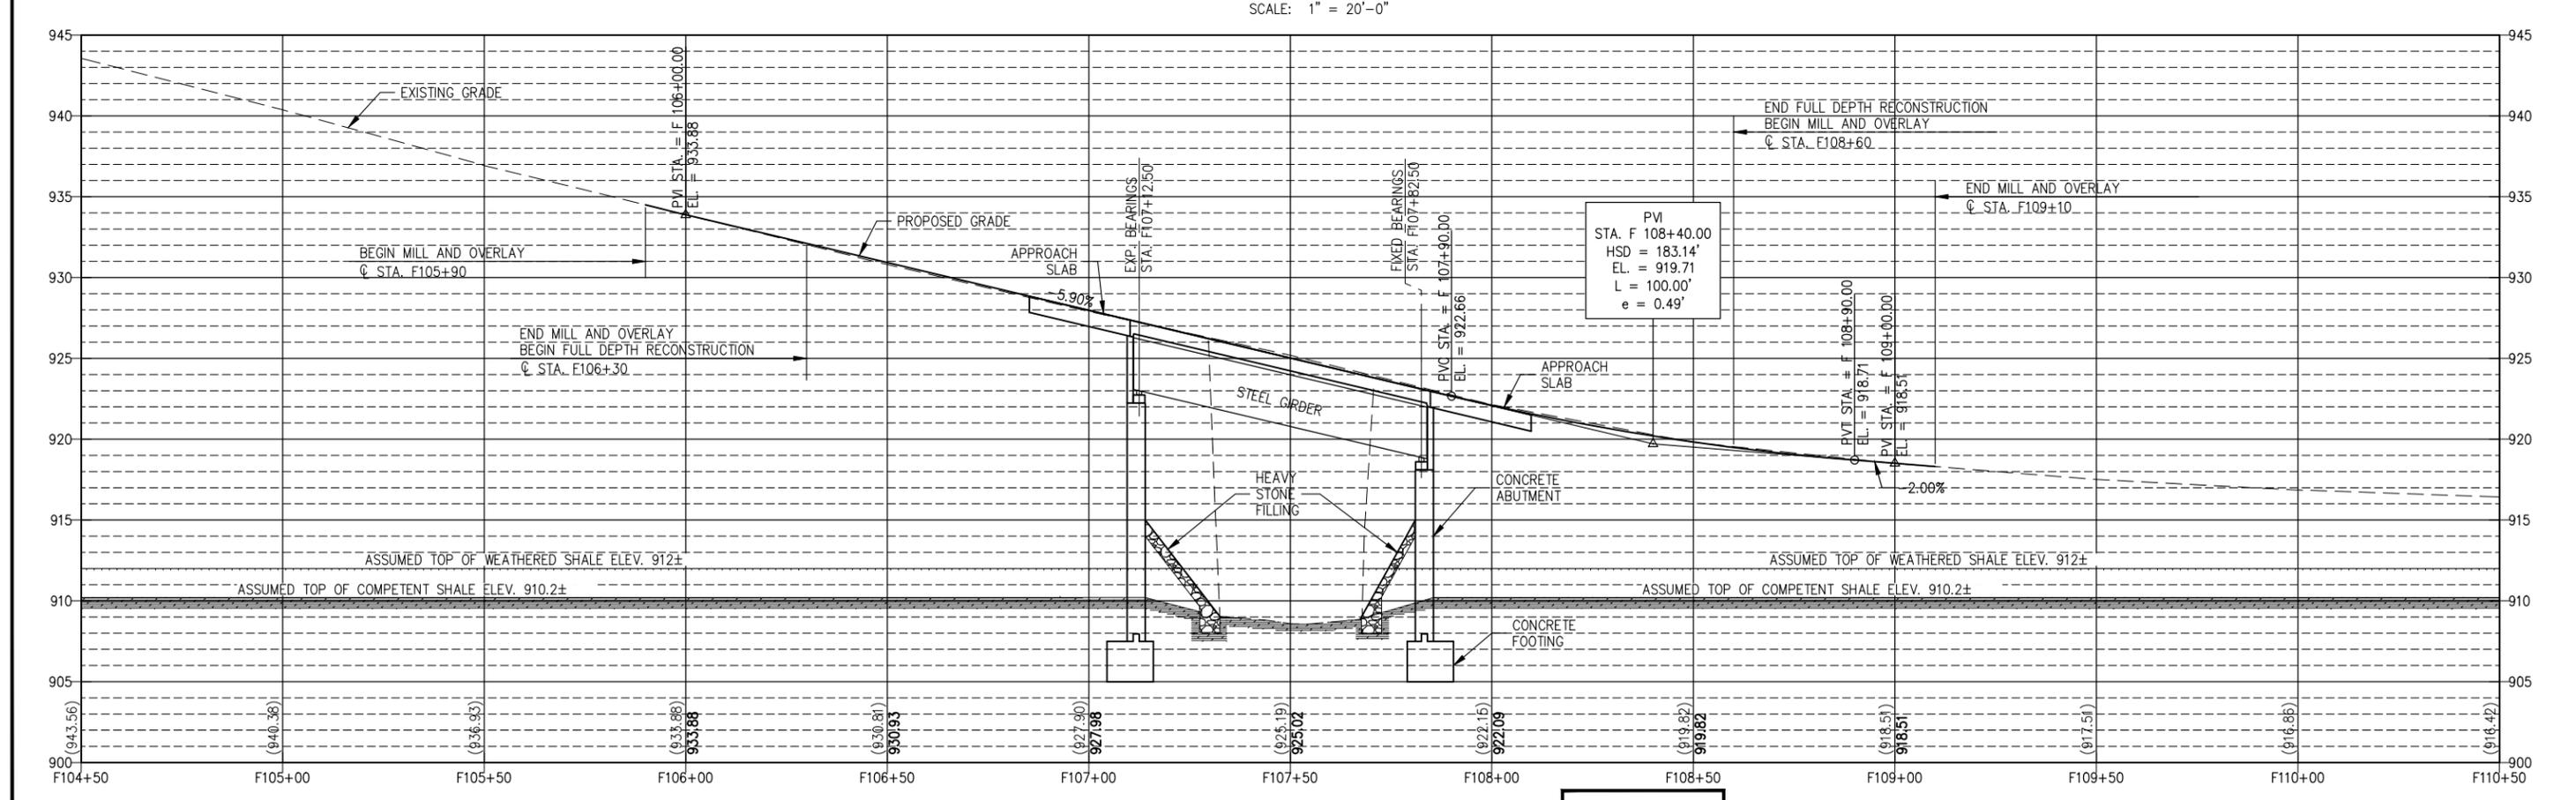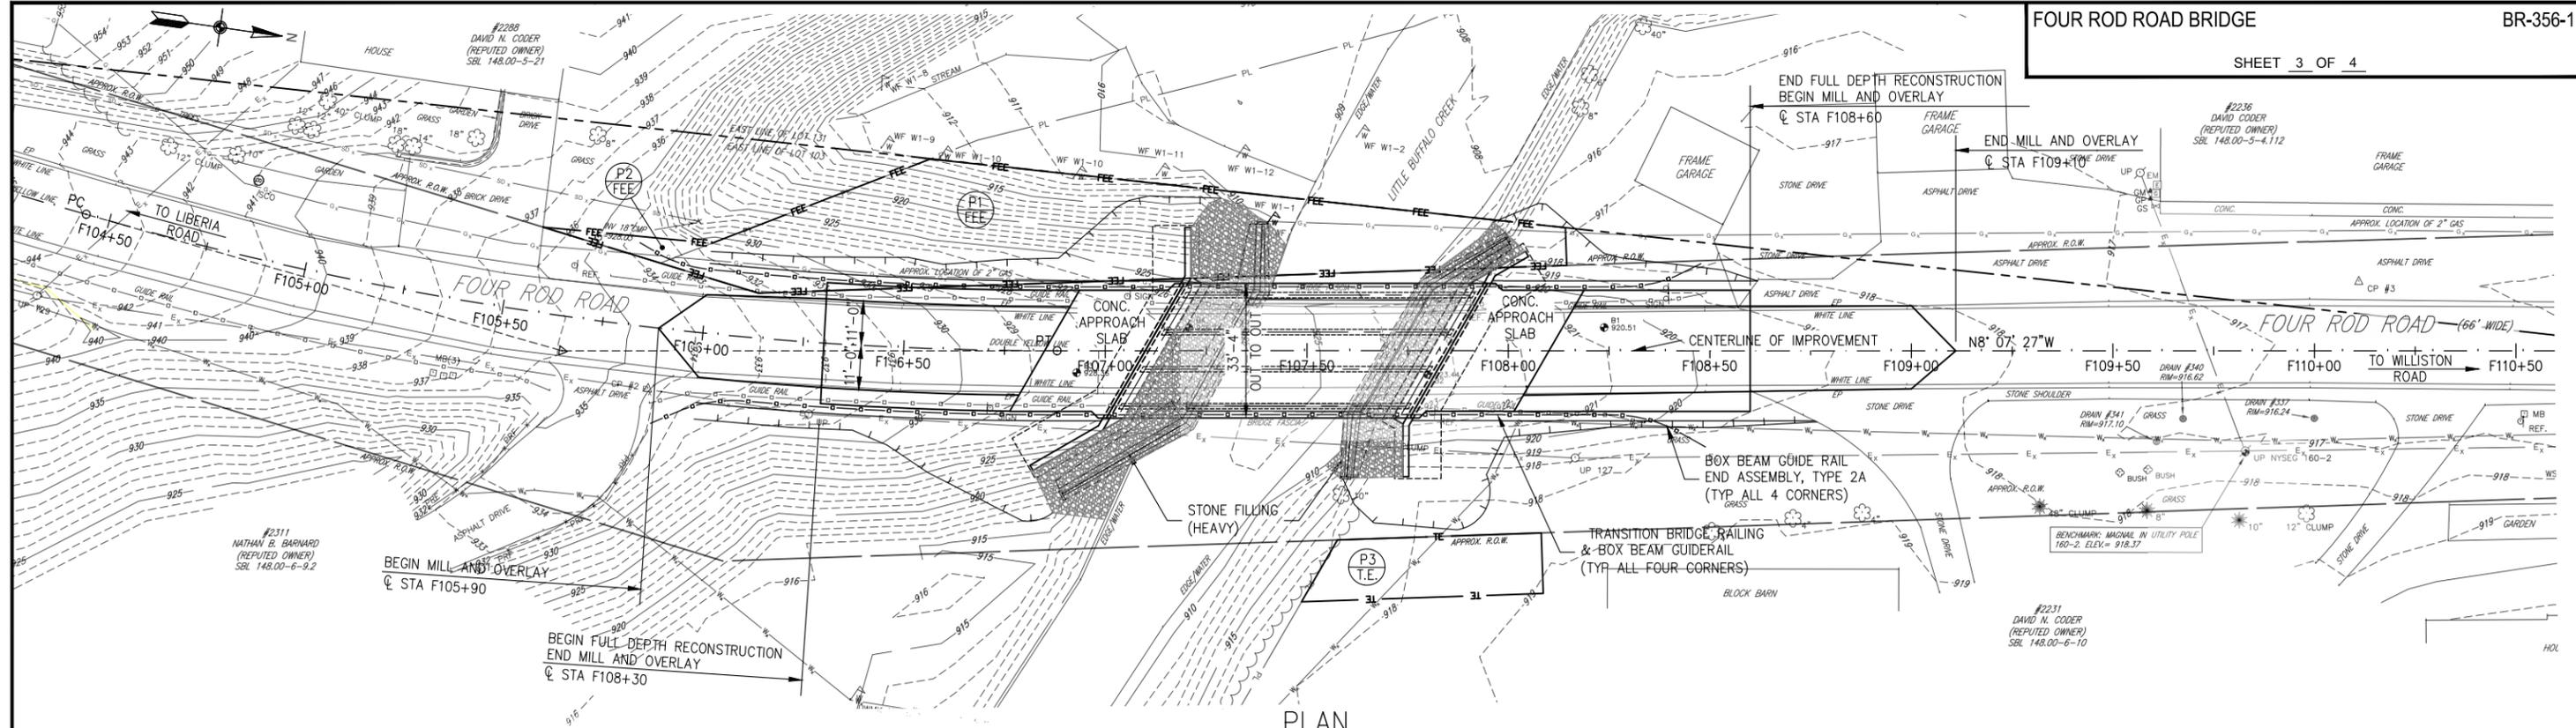

N:\2021\wry-20210509.00.ecdpw.four.rod.road.bridge.replacement\CADD\Design.Plans\Profile Sheet 1 of 2.dwg Thursday, 21 April 2022 3:18PM



DESIGNED BY: BJC	ERIC COUNTY DEPT. OF PUBLIC WORKS	SHEET NO. 3 OF 4
DRAWN BY: BSB	DIVISION OF HIGHWAYS	DATE: APRIL 2022
CHECKED BY: XXX	95 FRANKLIN ST. BUFFALO, N.Y.	SCALE: 1"=20'-0"
APPROVED BY: XXX	BR-356-1	PP-1

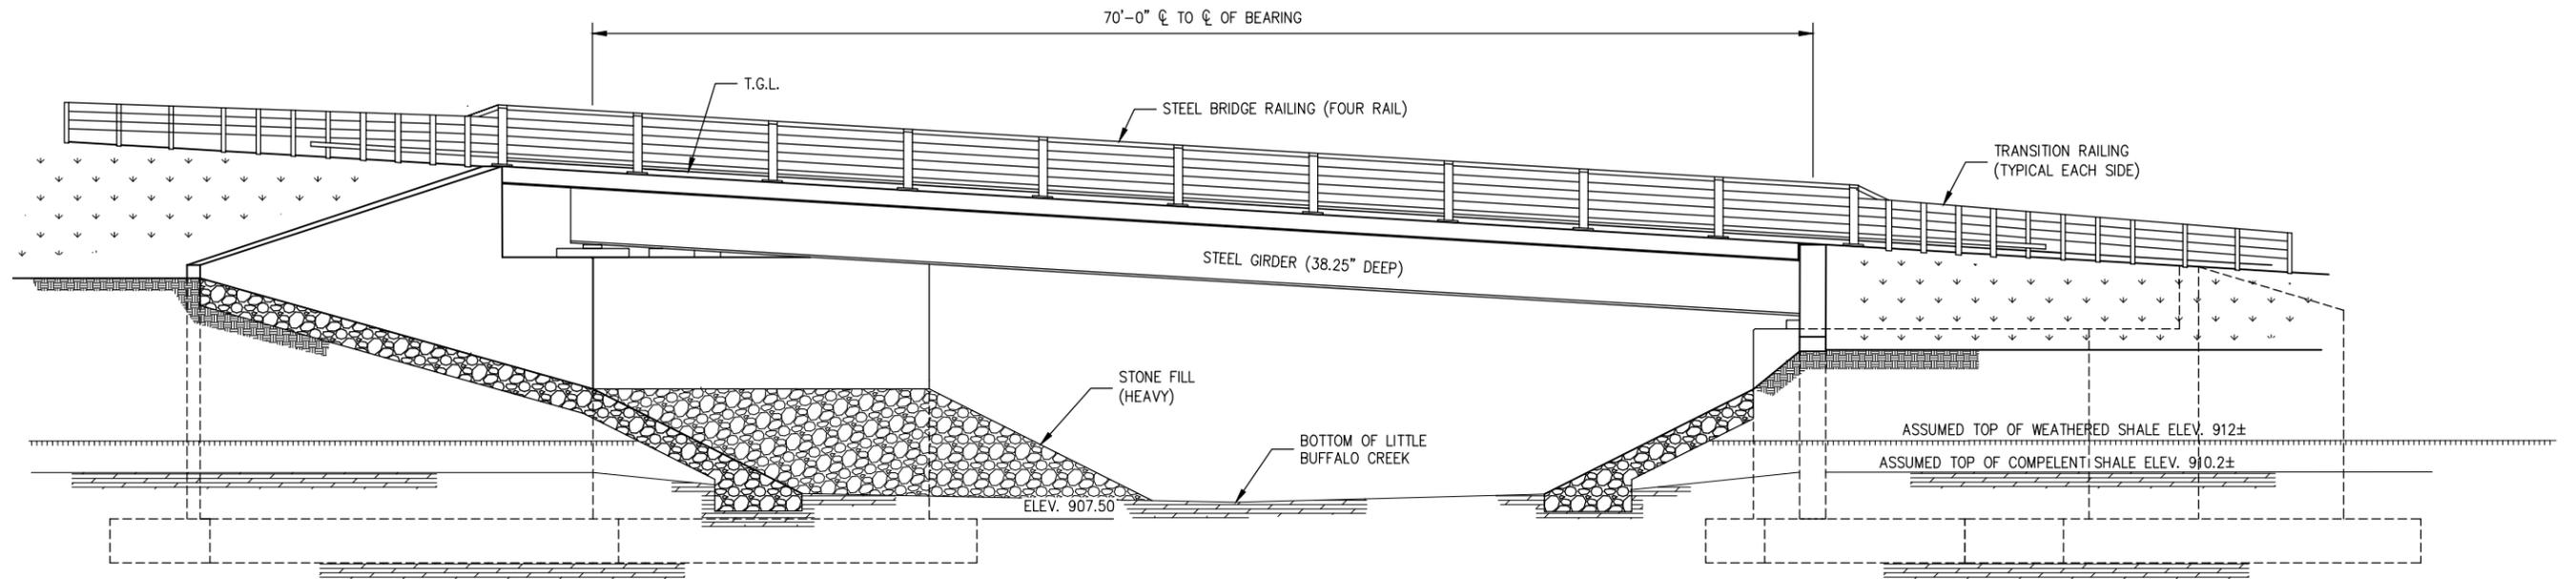

BRIDGE ELEVATION
SCALE: 1" = 5'-0"

N:\2021\mny-2021059.00 ecdbw four rod road bridge replacement\CADD\Design Plans\Design Report\EL-1 BRIDGE ELEVATION.dwg Thursday, 21 April 2022 2:49PM



DESIGNED BY:	BJC
DRAWN BY:	BSB
CHECKED BY:	XXX
APPROVED BY:	XXX

ERIE COUNTY DEPT. OF PUBLIC WORKS DIVISION OF HIGHWAYS	
95 FRANKLIN ST. BUFFALO, N.Y.	BR-356-1

SHEET NO.	4 OF 4
DATE	APRIL 2022
SCALE	1" = 5'-0"
	EL-1