



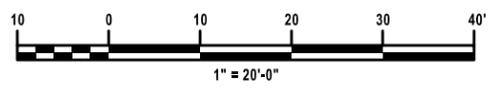


8036 DENNIS ROAD
STEVEN M. ALD
(REPUTED OWNER)
S.B.L. 220.00-1-3
L. 11086 P. 07904

HILDEGARD SASSE HOCH
AND ELIZABETH GEATER
(REPUTED OWNER)
S.B.L. 220.09-2-14.1
L. 10496 P. 74

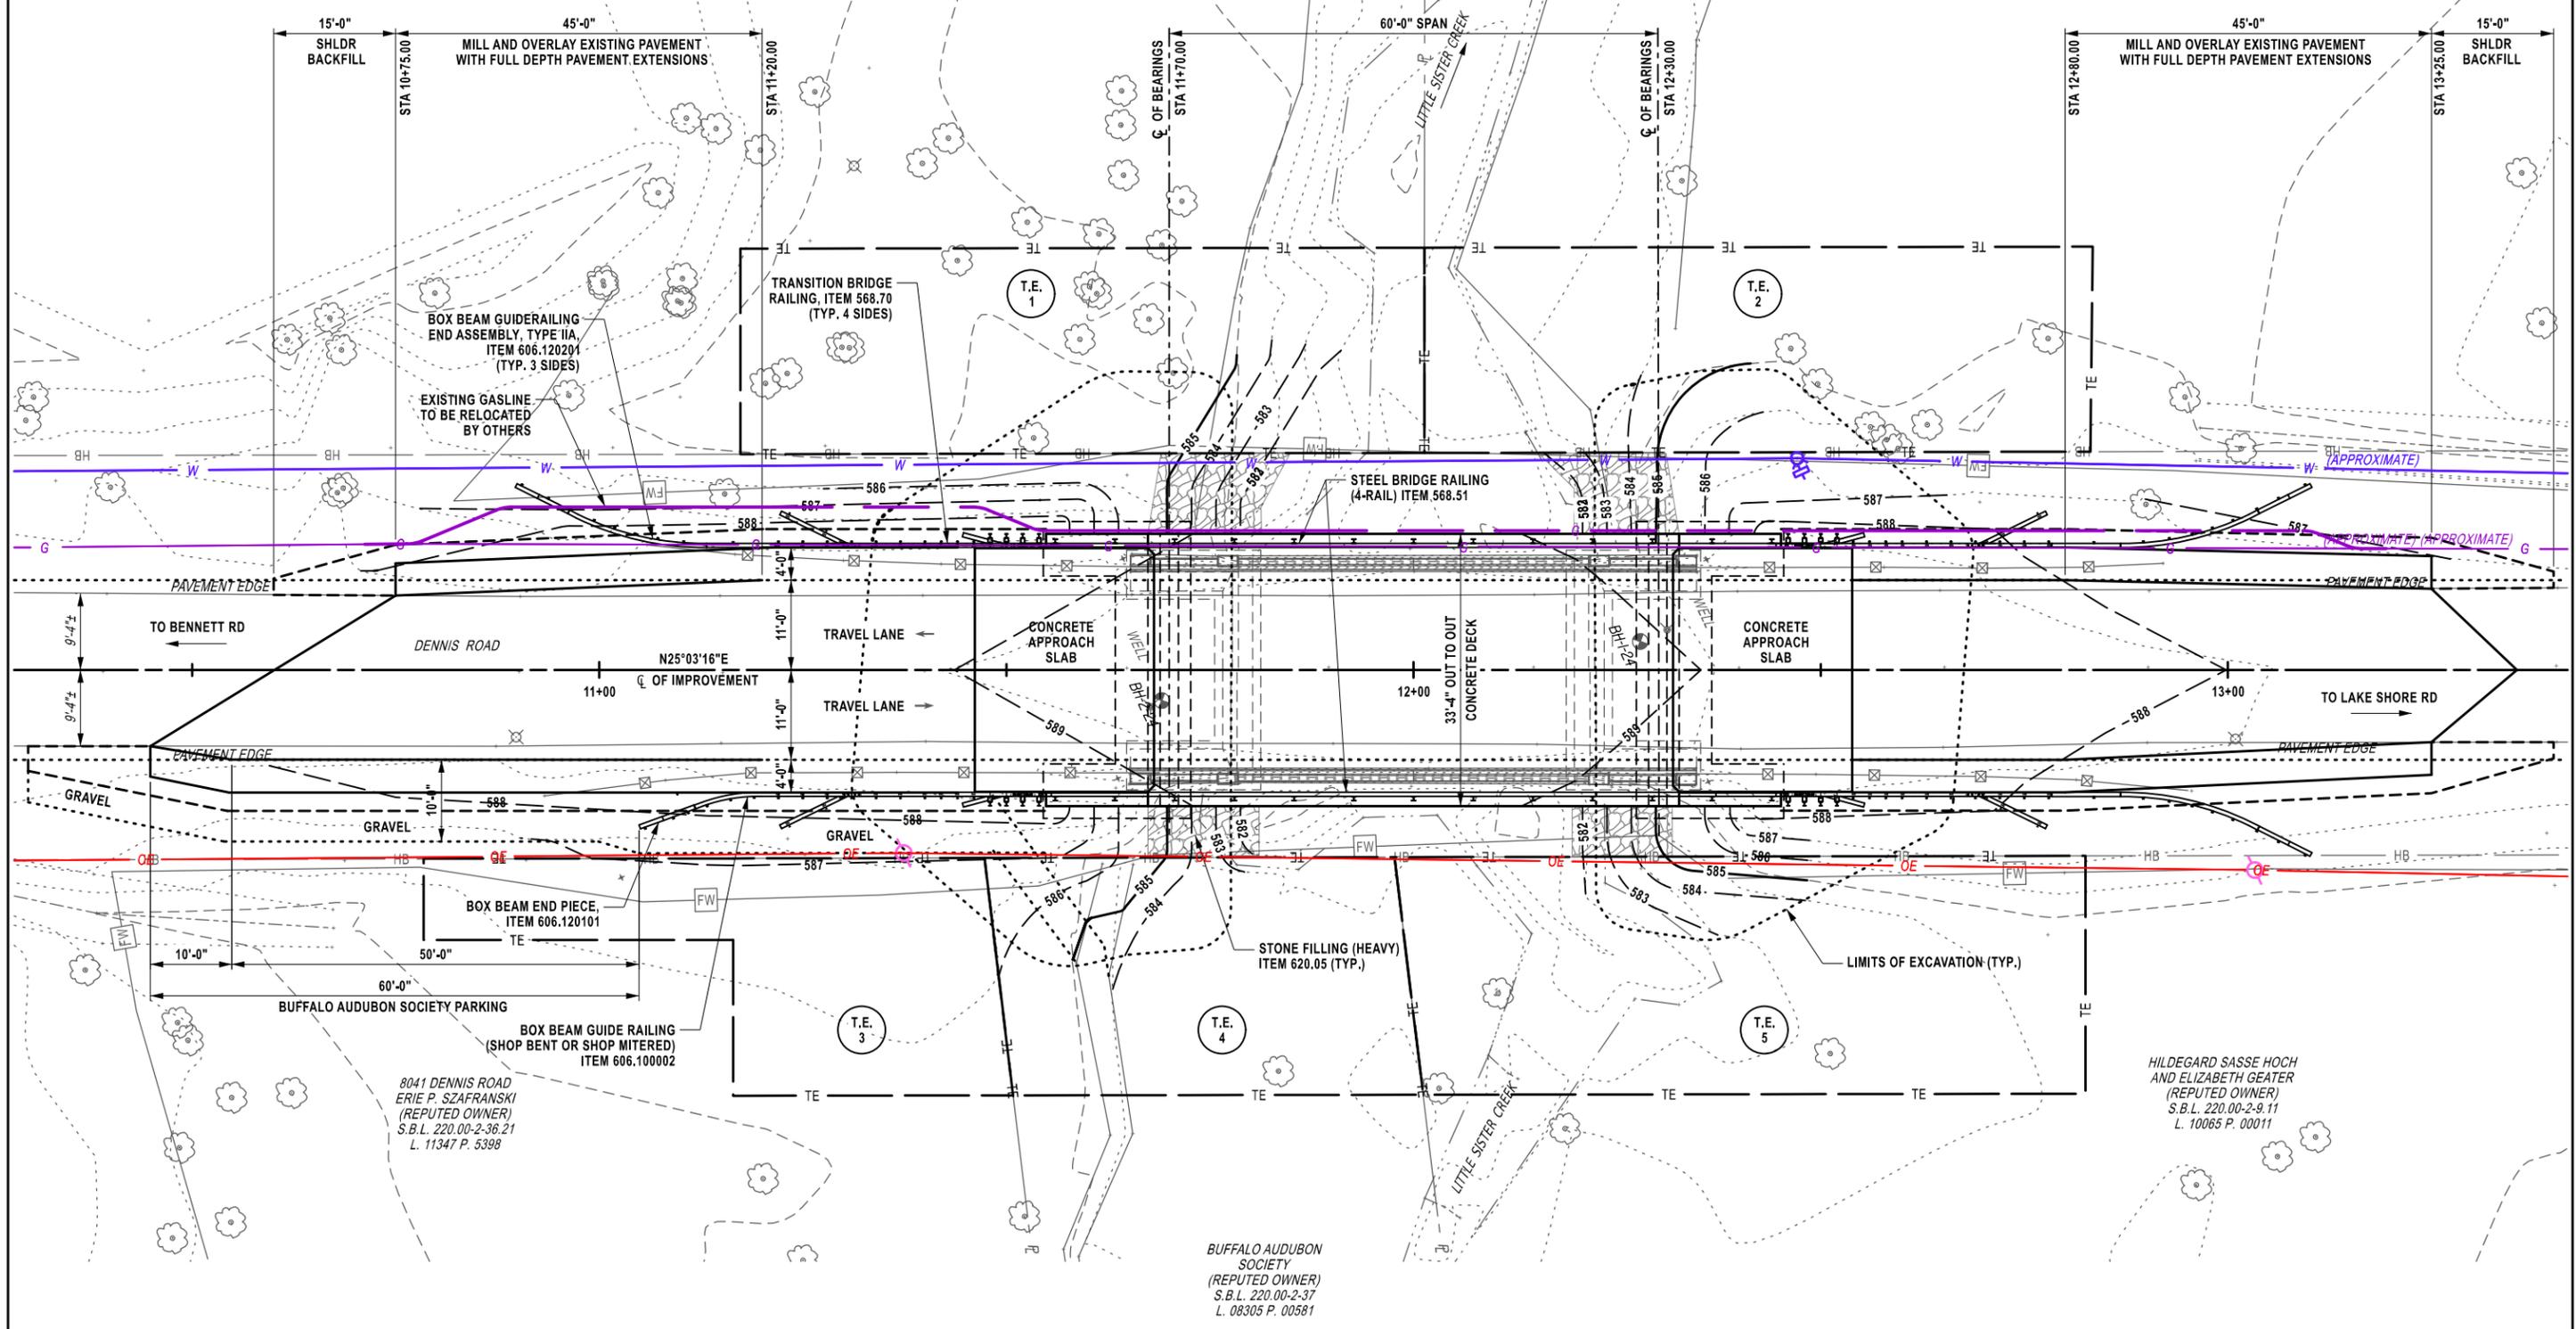


GENERAL PLAN
SCALE: 1" = 20'-0"

ERIE COUNTY DEPARTMENT OF PUBLIC WORKS 95 FRANKLIN STREET DIVISION OF HIGHWAYS BUFFALO, NEW YORK		SHEET: 1 OF 7 DATE: APR 2025
GPI Greenman - Pedersen, Inc. 403 Main Street, Suite 330 Buffalo, NY, 14203		SCALE: 1"=20'-0" DRAWING: GP-1
DENNIS ROAD OVER LITTLE SISTER CREEK BRIDGE GENERAL PLAN		

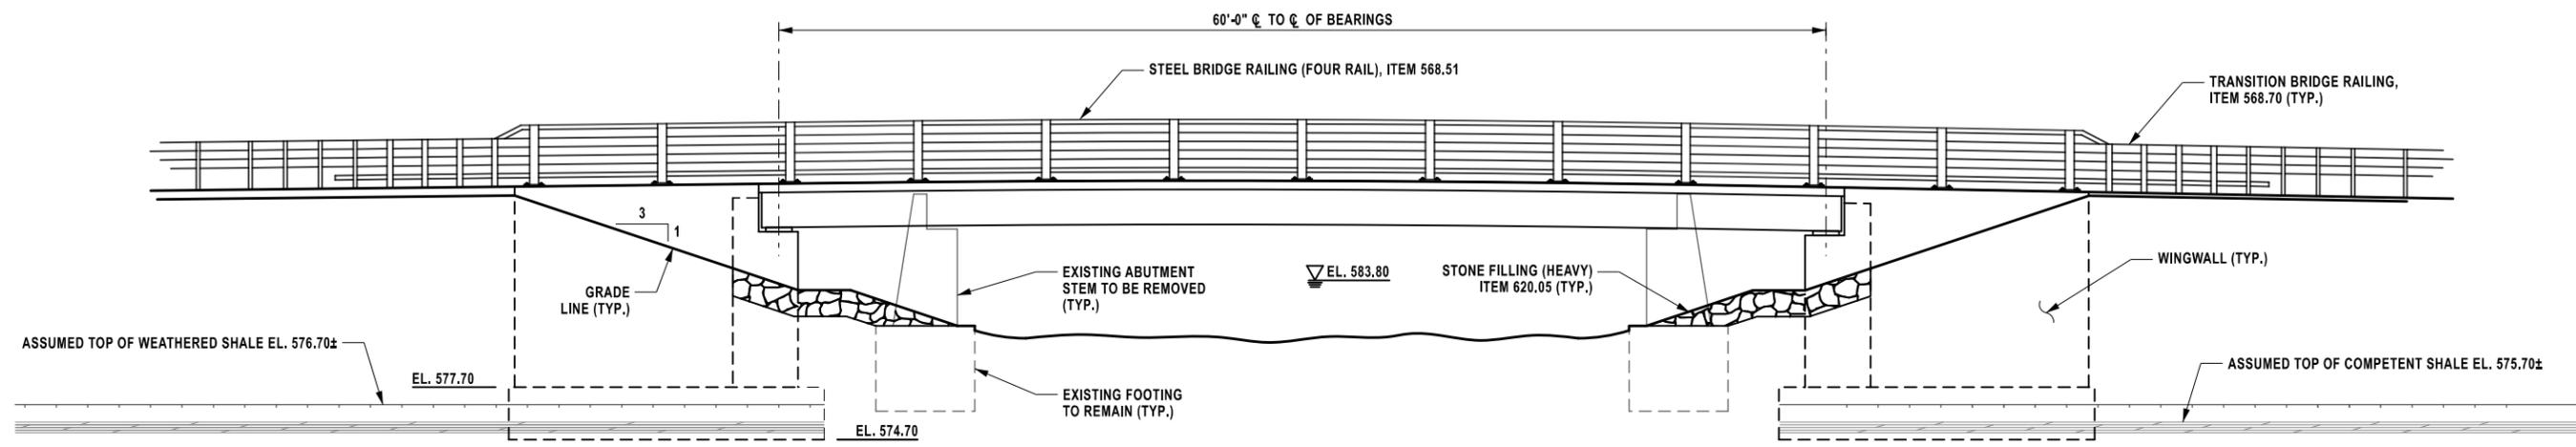


ELEVATION
SCALE: 1" = 10'-0"

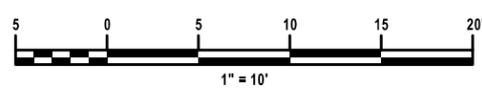


ERIE COUNTY DEPARTMENT OF PUBLIC WORKS DIVISION OF HIGHWAYS 95 FRANKLIN STREET BUFFALO, NEW YORK		SHEET: 2 OF 7 DATE: APR 2025 SCALE: 1"=10'-0" DRAWING: EL-1
DENNIS ROAD OVER LITTLE SISTER CREEK BRIDGE BRIDGE ELEVATION		




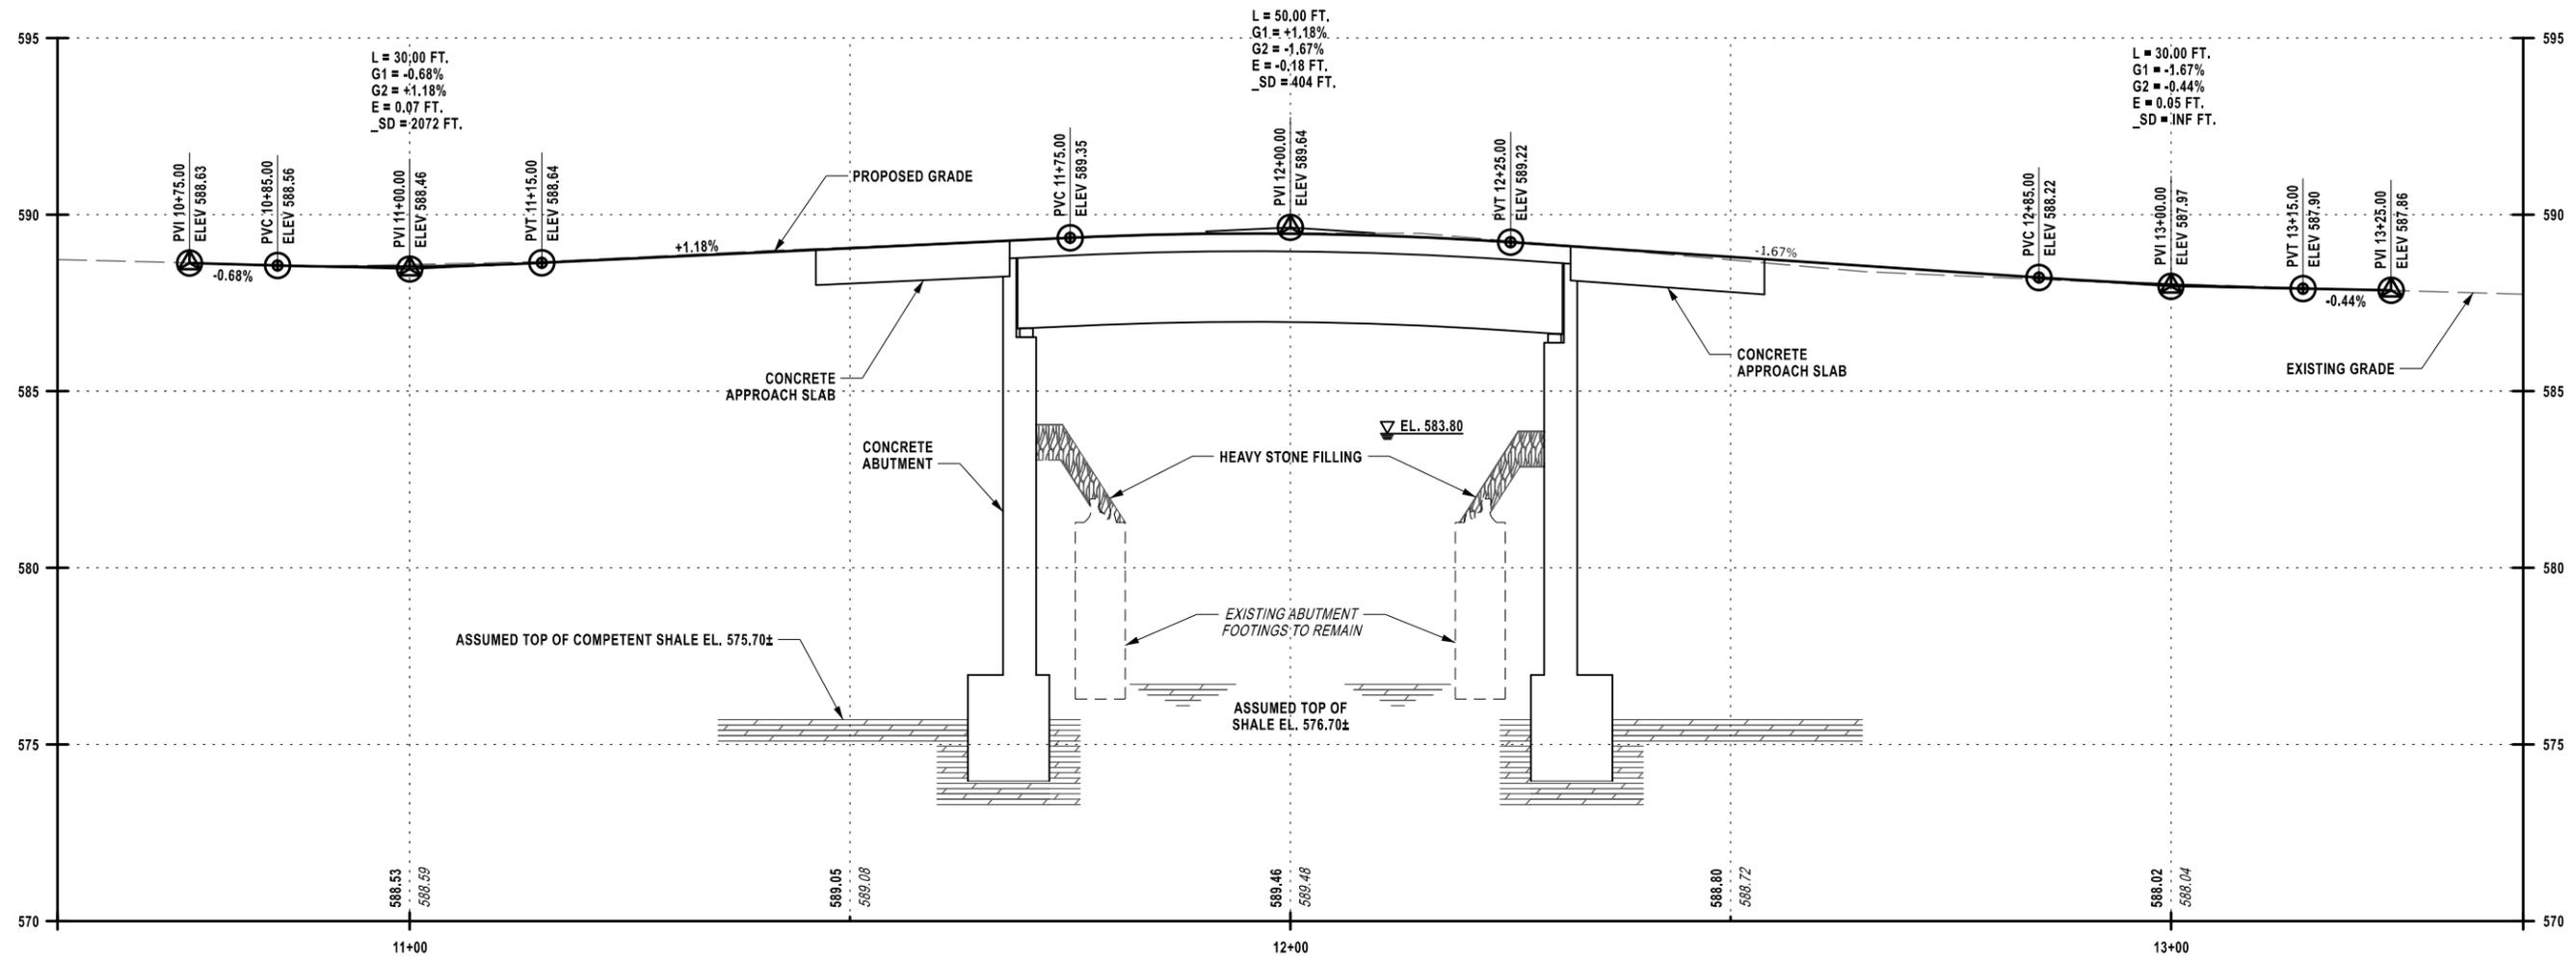



STATION
PROFILE
HORIZONTAL: 1"=20'-0"
VERTICAL: 1"=5'-0"

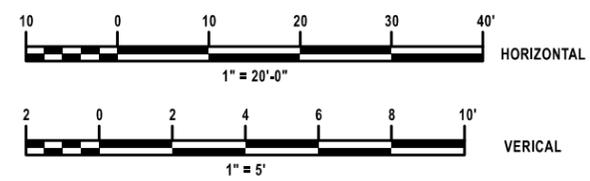


ERIE COUNTY DEPARTMENT OF PUBLIC WORKS DIVISION OF HIGHWAYS 95 FRANKLIN STREET BUFFALO, NEW YORK		SHEET: 3 OF 7 DATE: APR 2025
DENNIS ROAD OVER LITTLE SISTER CREEK BRIDGE		SCALE: AS NOTED
PROPOSED ROADWAY PROFILE		DRAWING: P-1



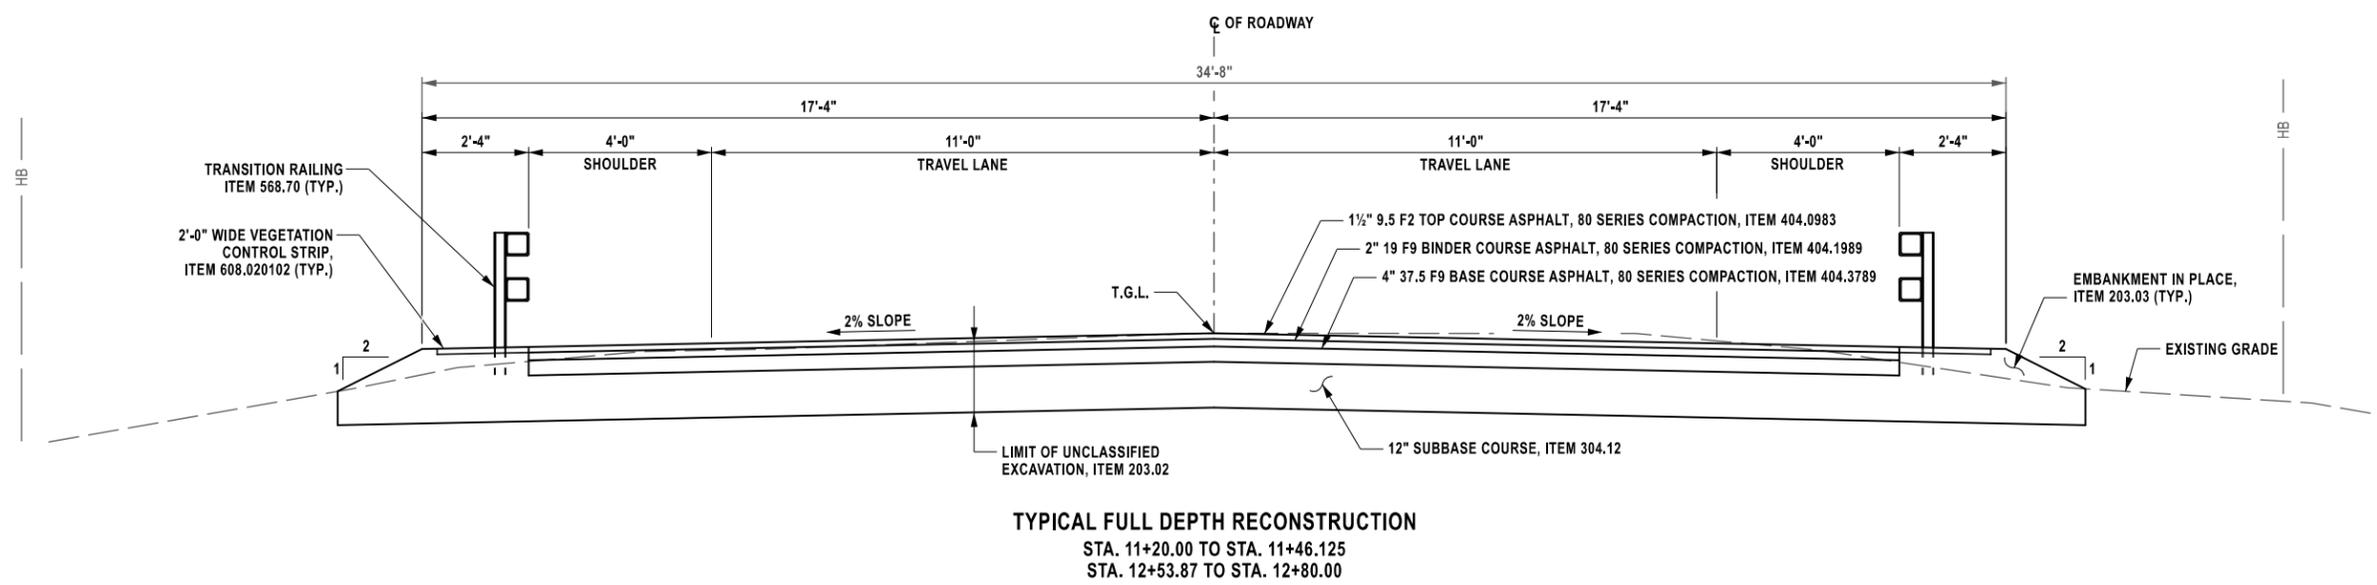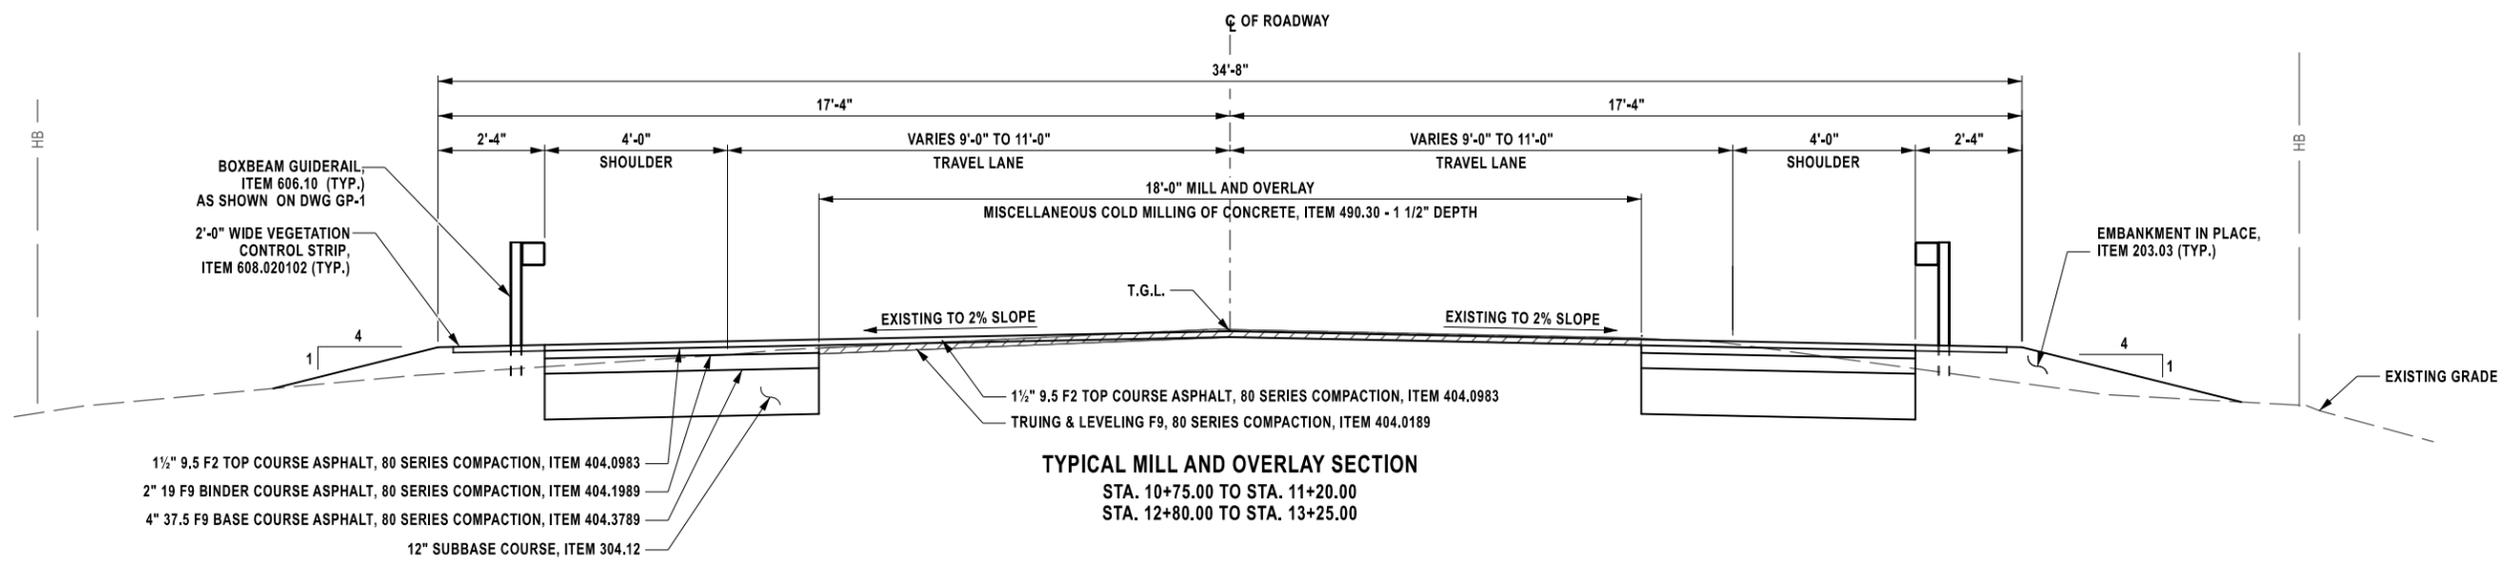

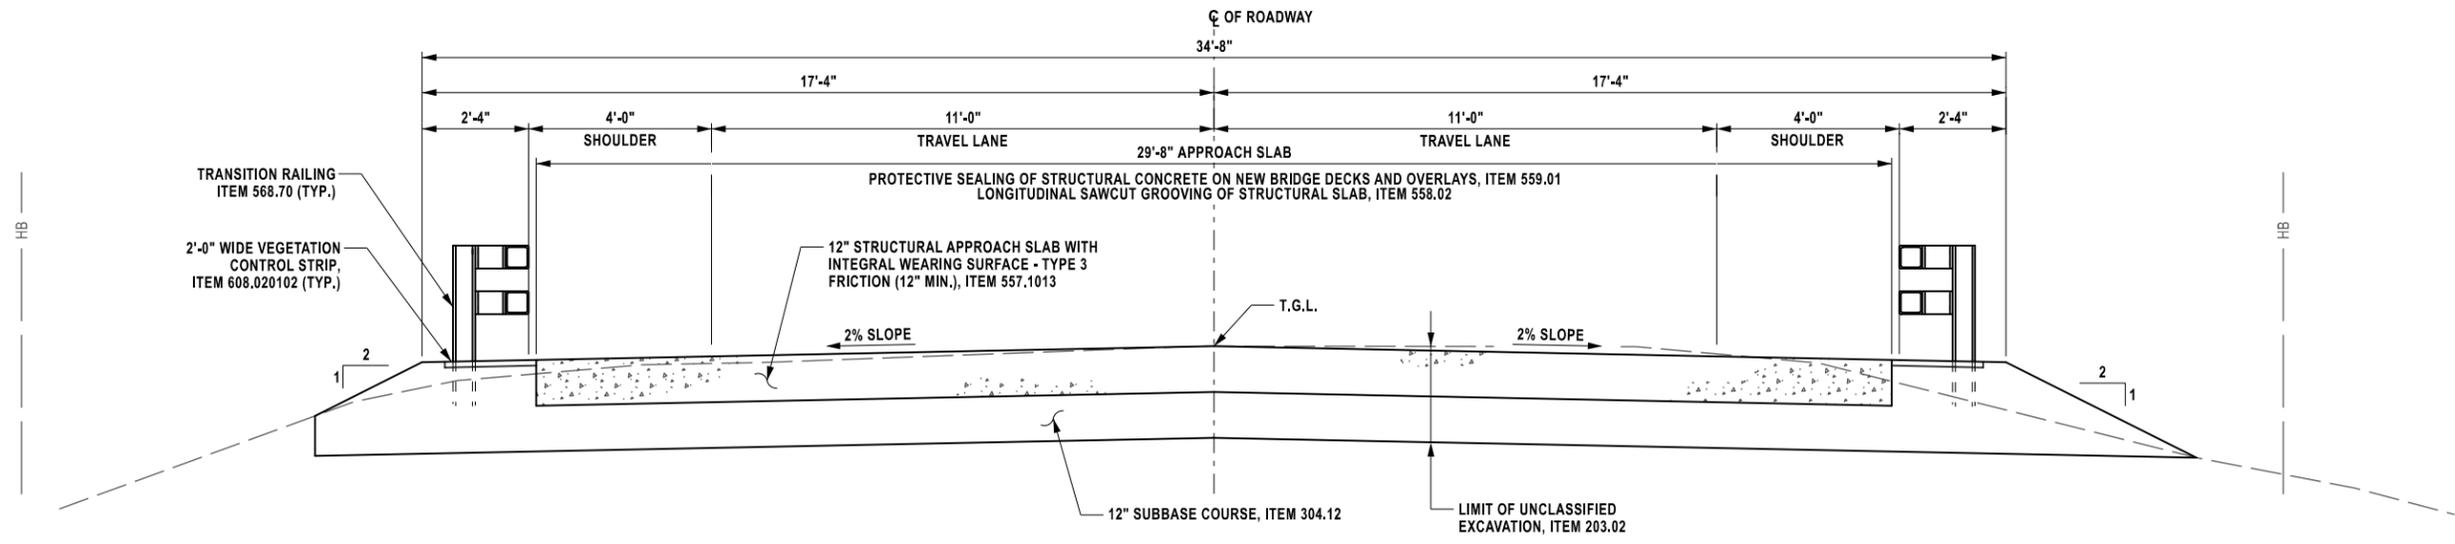


TYPICAL APPROACH SLAB SECTION
STA. 11+46.125 TO STA. 11+54.88
STA. 12+45.13 TO STA. 12+53.87

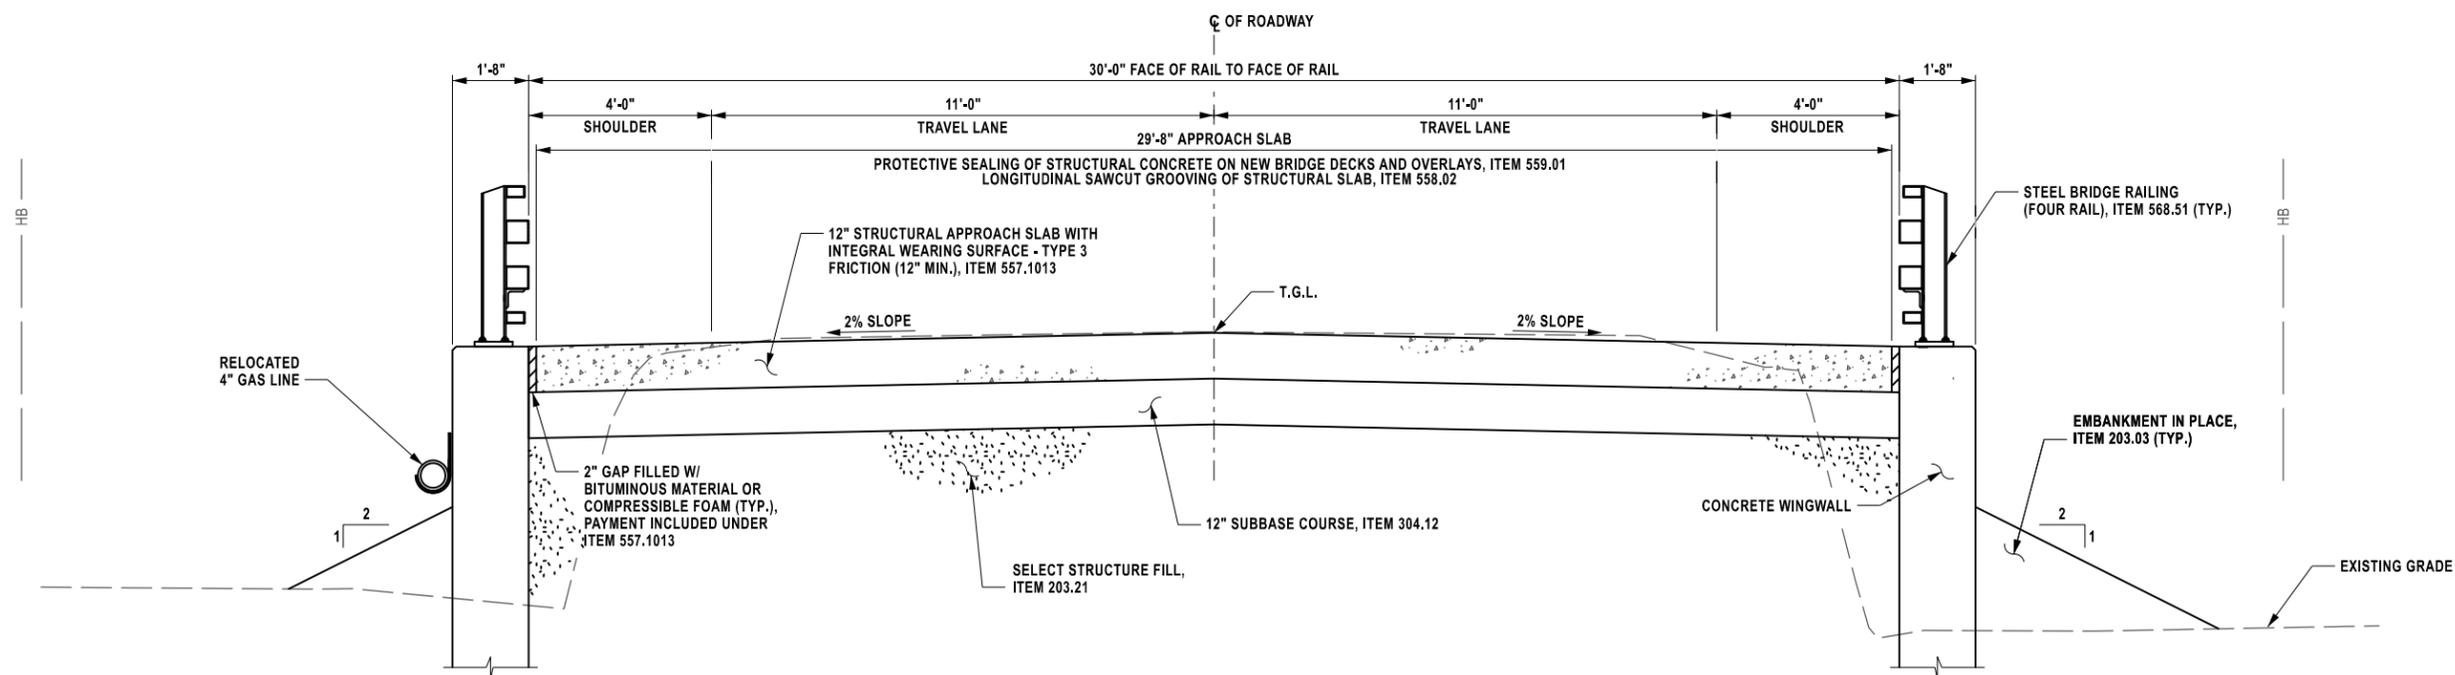

TYPICAL APPROACH SLAB SECTION AT U-WALLS
STA. 11+54.88 TO STA. 11+76.88
STA. 12+31.88 TO STA. 12+45.13





ERIE COUNTY DEPARTMENT OF PUBLIC WORKS DIVISION OF HIGHWAYS 95 FRANKLIN STREET BUFFALO, NEW YORK		SHEET: 5 OF 7 DATE: APR 2025 SCALE: 1/4"=1'-0" DRAWING: TS-2
GPI Greenman - Pedersen, Inc. 403 Main Street, Suite 530 Buffalo, NY, 14203		DENNIS ROAD OVER LITTLE SISTER CREEK BRIDGE TYPICAL SECTIONS (SHEET 2 OF 3)

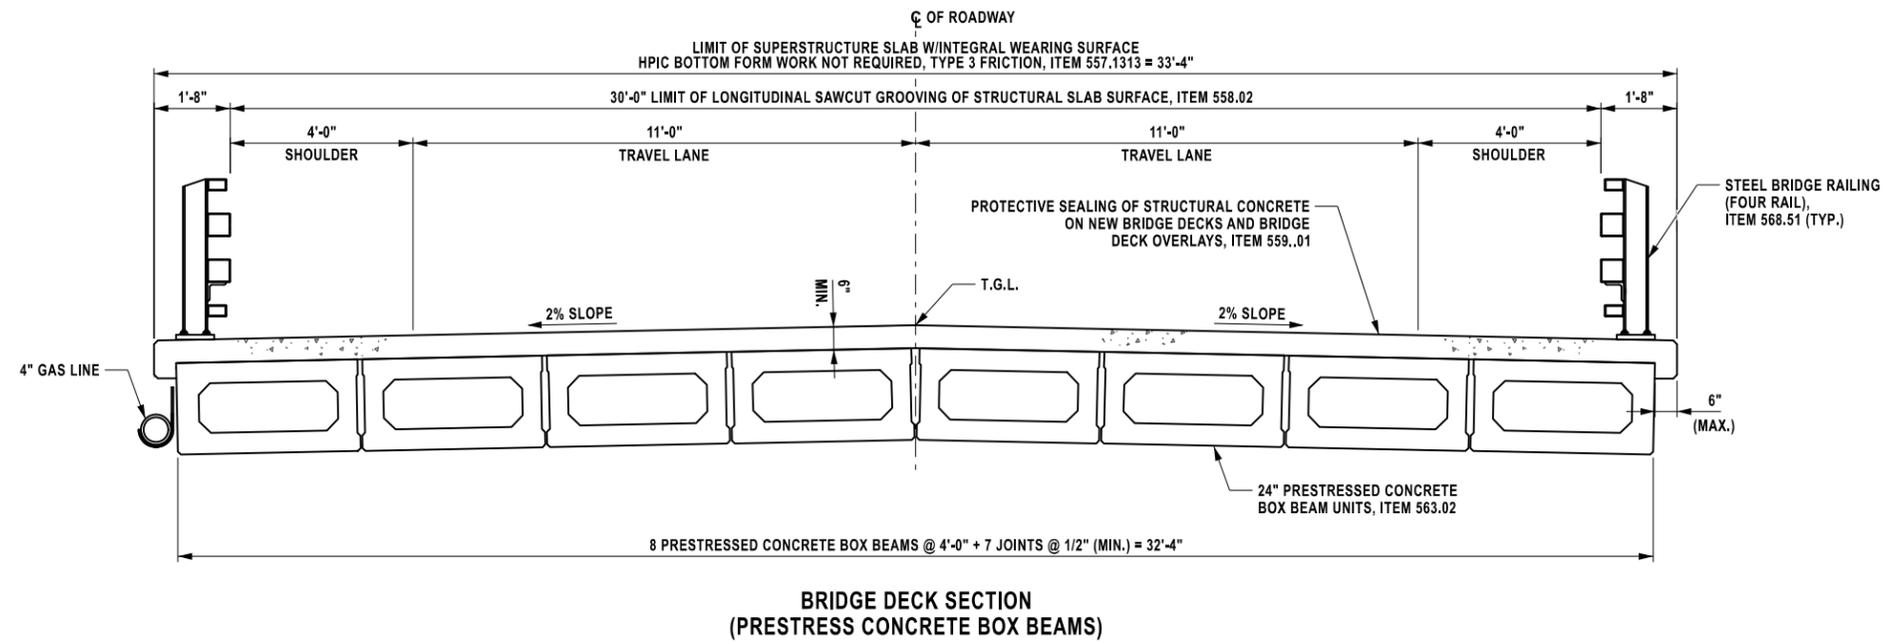

ERIE COUNTY DEPARTMENT OF PUBLIC WORKS DIVISION OF HIGHWAYS 95 FRANKLIN STREET BUFFALO, NEW YORK		SHEET: 6 OF 7 DATE: APR 2025 SCALE: 1/4"=1'-0" DRAWING: TS-3
GPI <small>Greenman - Pedersen, Inc. 403 Main Street, Suite 530 Buffalo, NY 14203</small>		DENNIS ROAD OVER LITTLE SISTER CREEK BRIDGE TYPICAL SECTIONS (SHEET 3 OF 3)

WORK ZONE TRAFFIC CONTROL LEGEND

- PROPOSED SIGN LOCATION
- TEMPORARY POSITIVE BARRIER
- TYPE III BARRICADE WITH LIGHTS
- DIRECTION OF TRAFFIC
- DETOUR PATH
- WORK ZONE

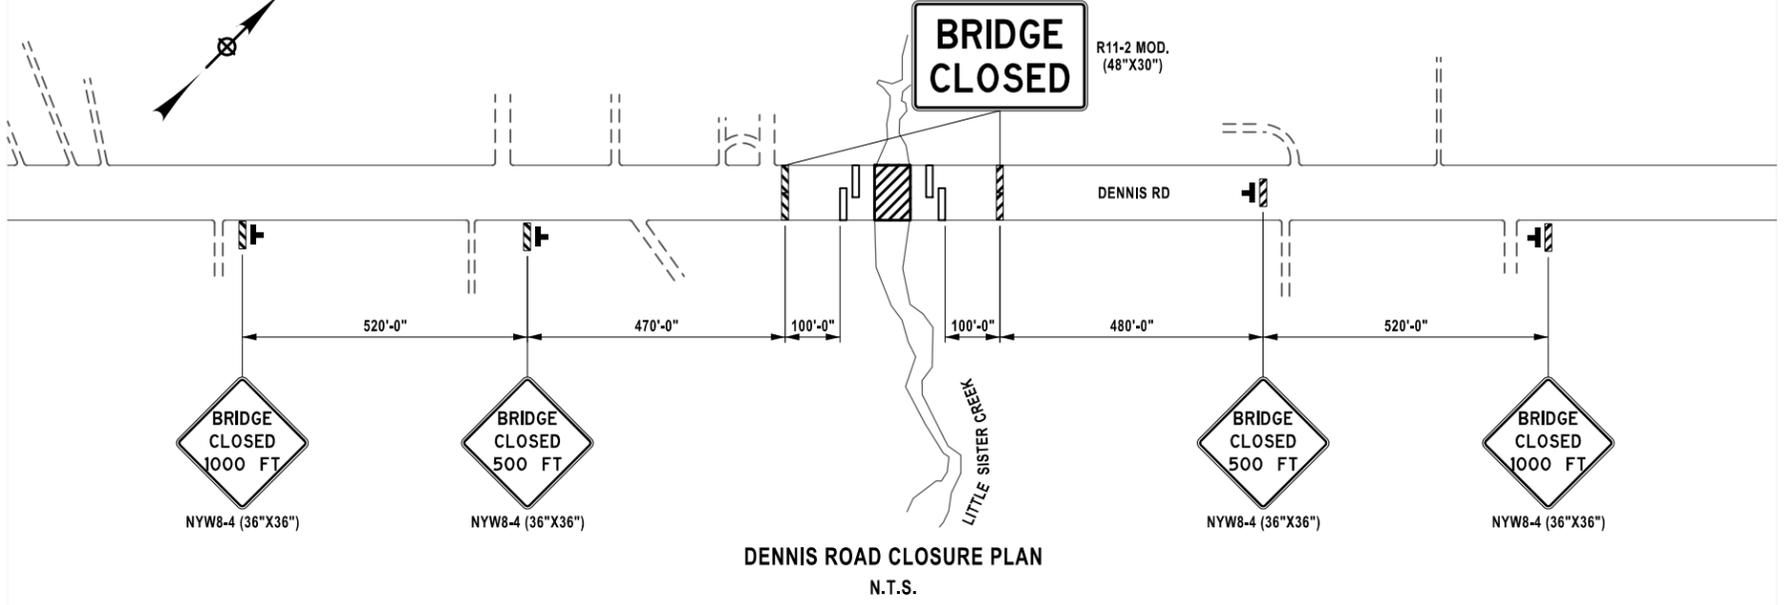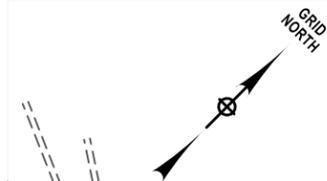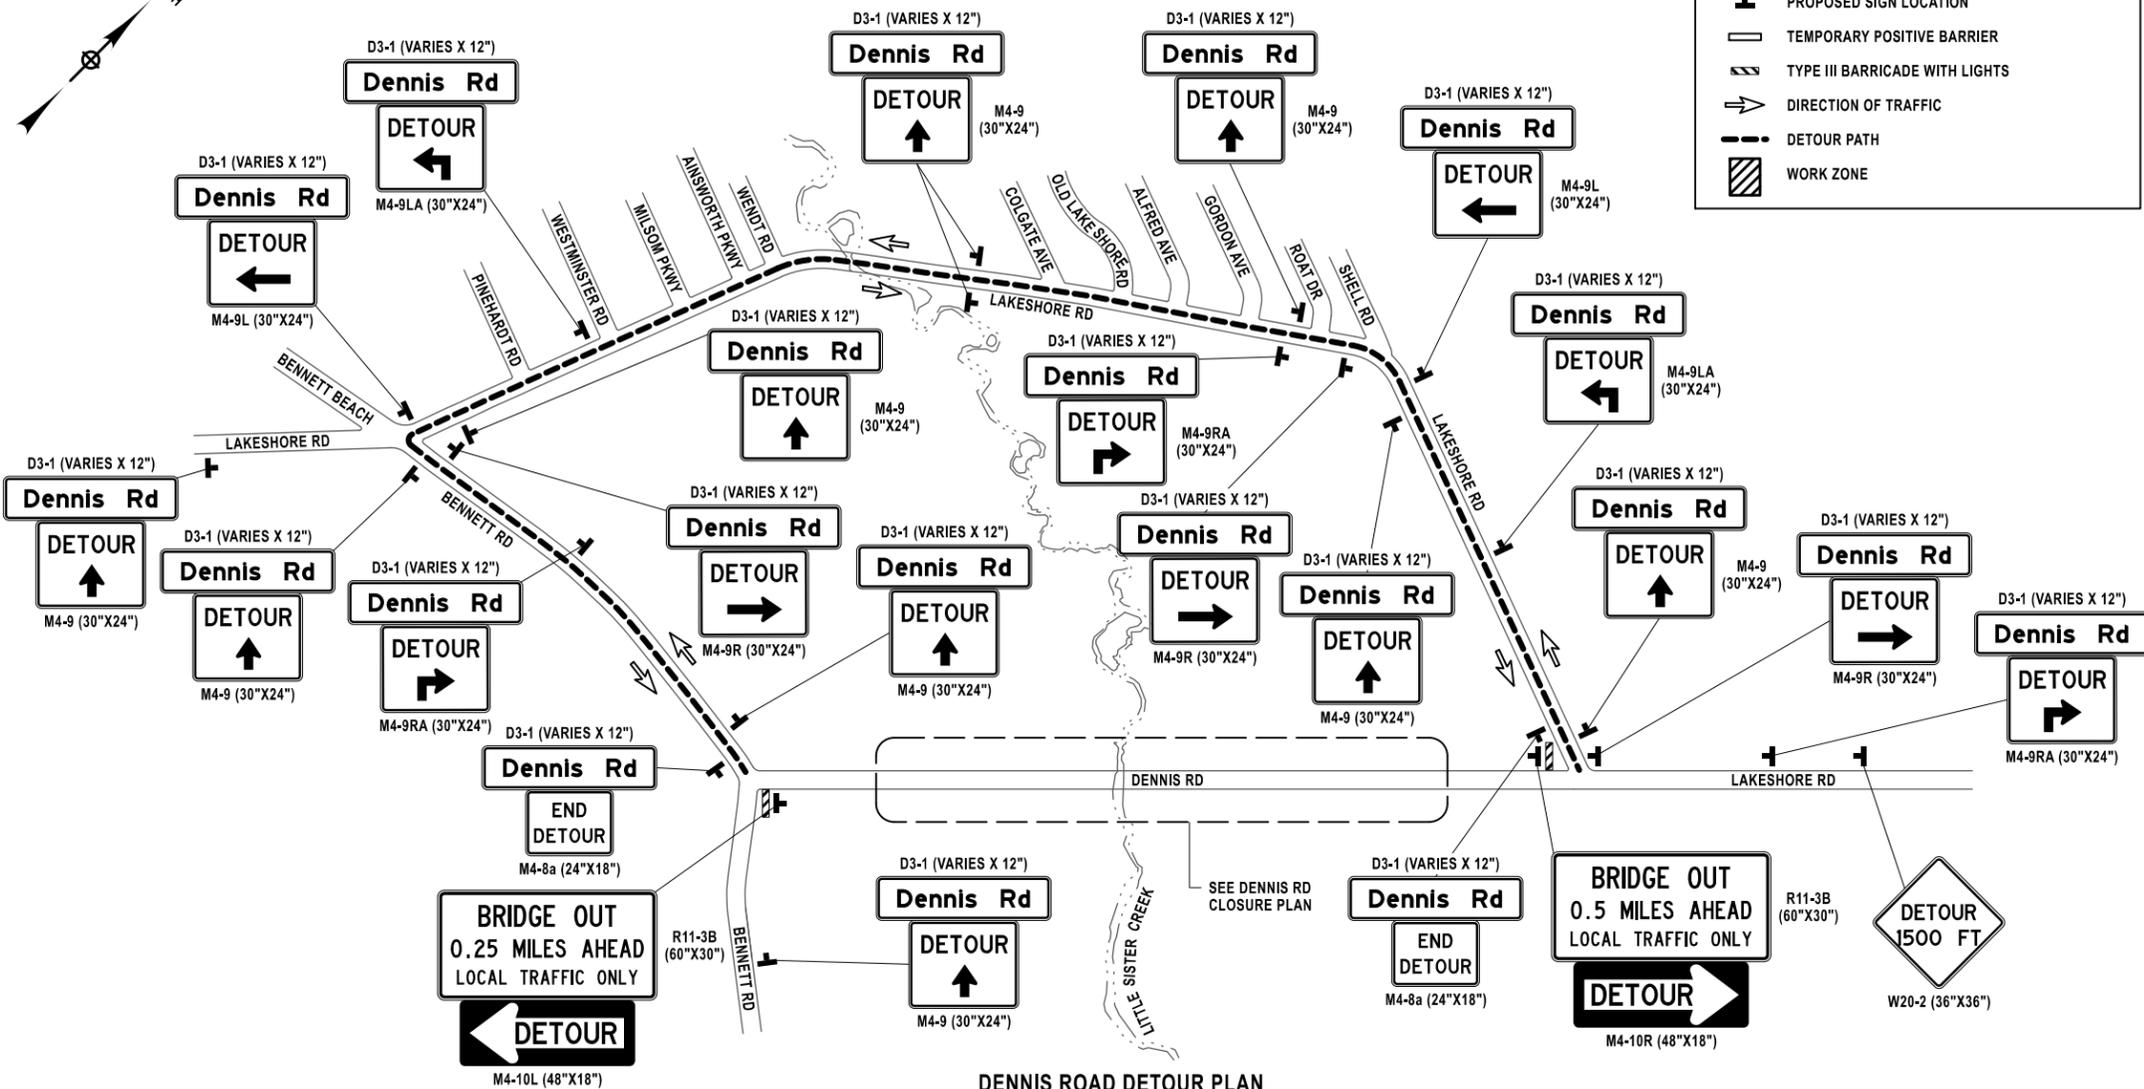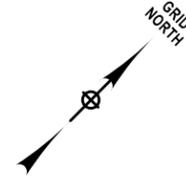

ERIE COUNTY DEPARTMENT OF PUBLIC WORKS DIVISION OF HIGHWAYS 95 FRANKLIN STREET BUFFALO, NEW YORK		SHEET: 7 OF 7 DATE: APR 2025 SCALE: N.T.S. DRAWING: WZTC-1
GPI Greenman - Pedersen, Inc. 403 Main Street, Suite 330 Buffalo, NY, 14203		